


**ANNEXURE A**

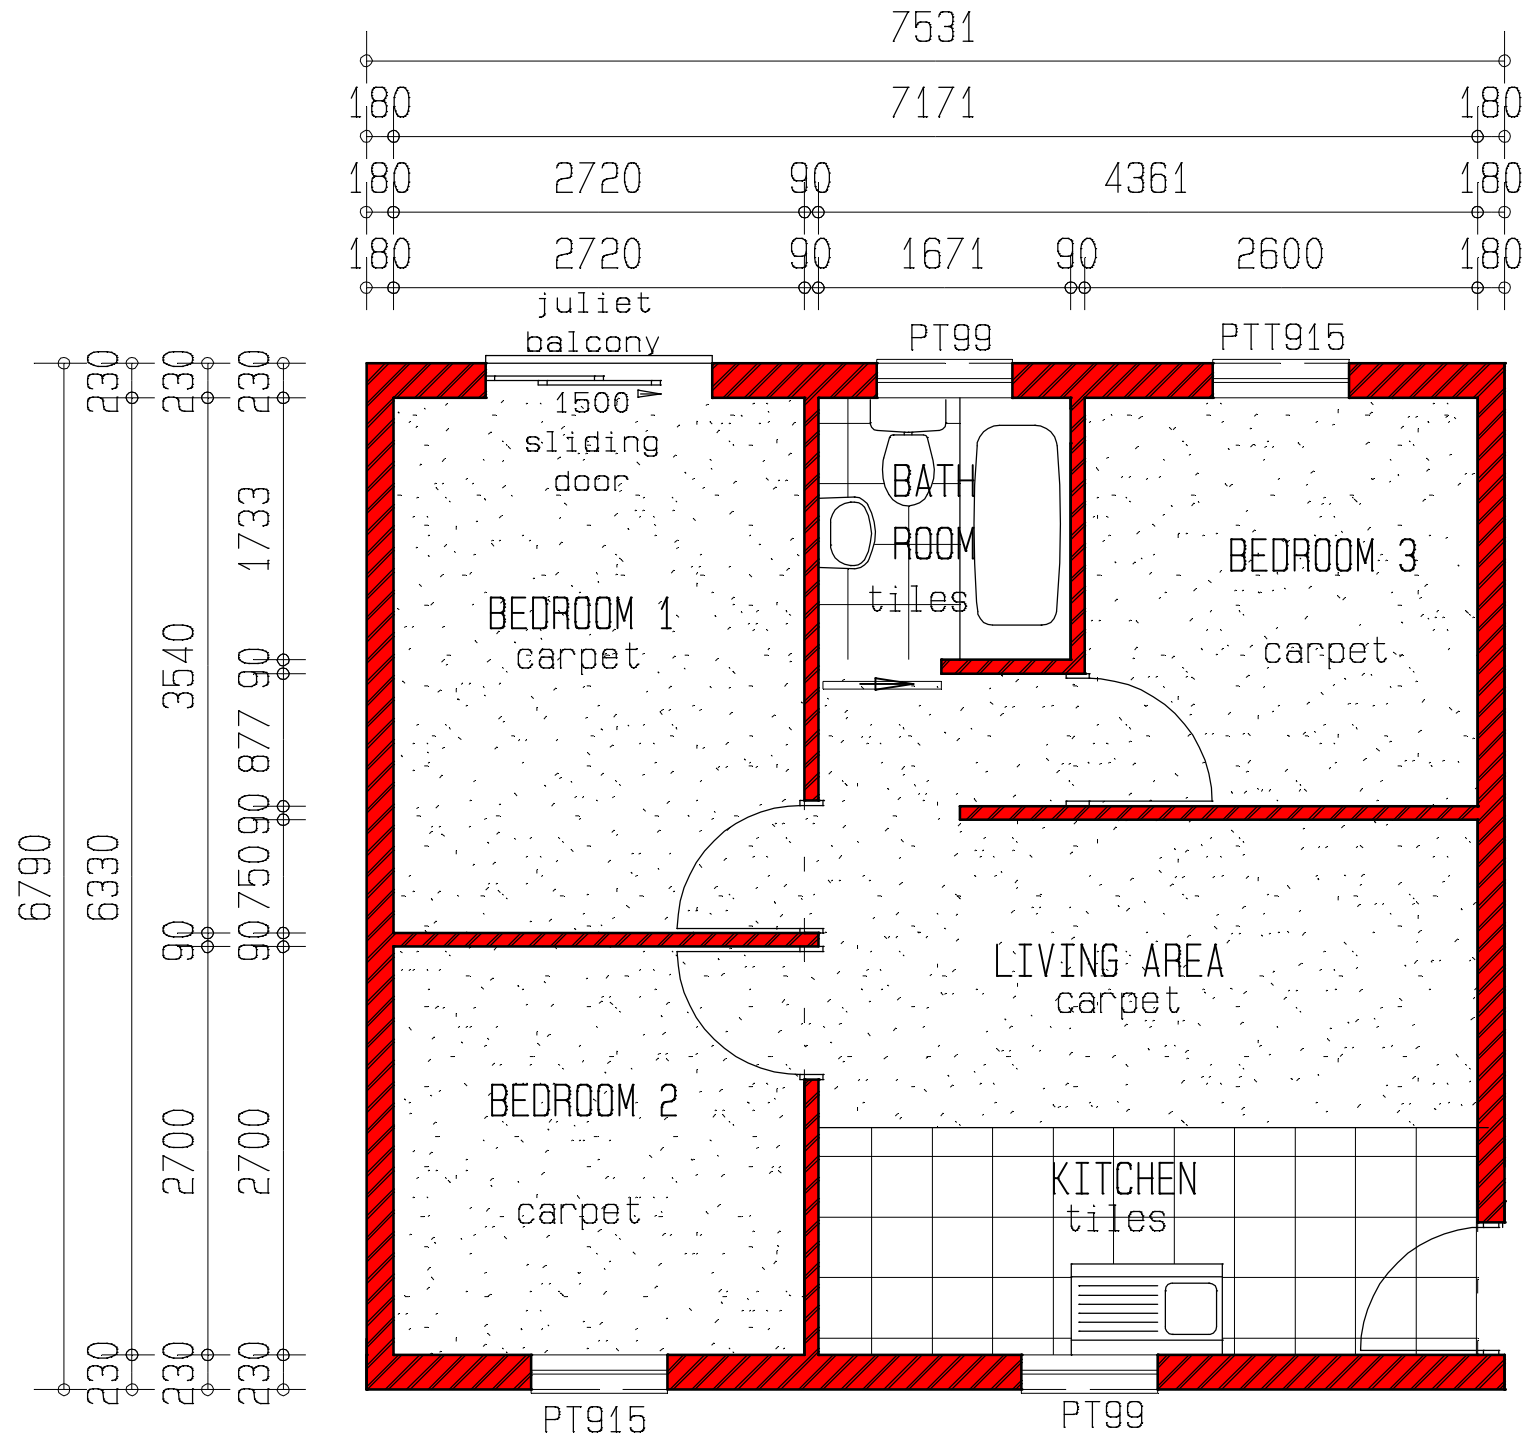

**TYPICAL UNIT TYPE F**  
 SCALE 1:100    AREA = 50 sq.m  
 ONLY UNITS FACING EERSRIV ROAD



The logo for 'CHAMELEON ARCHITECTS' features a stylized chameleon illustration. Below the logo is contact information for their Bellville office:

**BELLVILLE 7536**  
 TYGERVALLEY CHAMBERS ONE PO BOX 4063 TEL (021) 949 2530  
 WILLE Van Schoor DRIVE TYGER VALLEY FAX (021) 945 4183  
 2nd FLOOR 7536 E-MAIL: rudl@chameleonarch.co.za  
 TYGERVALLEY arch.co.za

**BELLADONNA**

Client Name	CORPORATE AONE TRADE AND INVEST 8 (Pty) Ltd
Unit Type	Unit F
Project number	
Date	NOV 2010
Drawn by	Divon Pieterse
Scale	1:50

**Floor Plan**