



**ANNEXURE A**

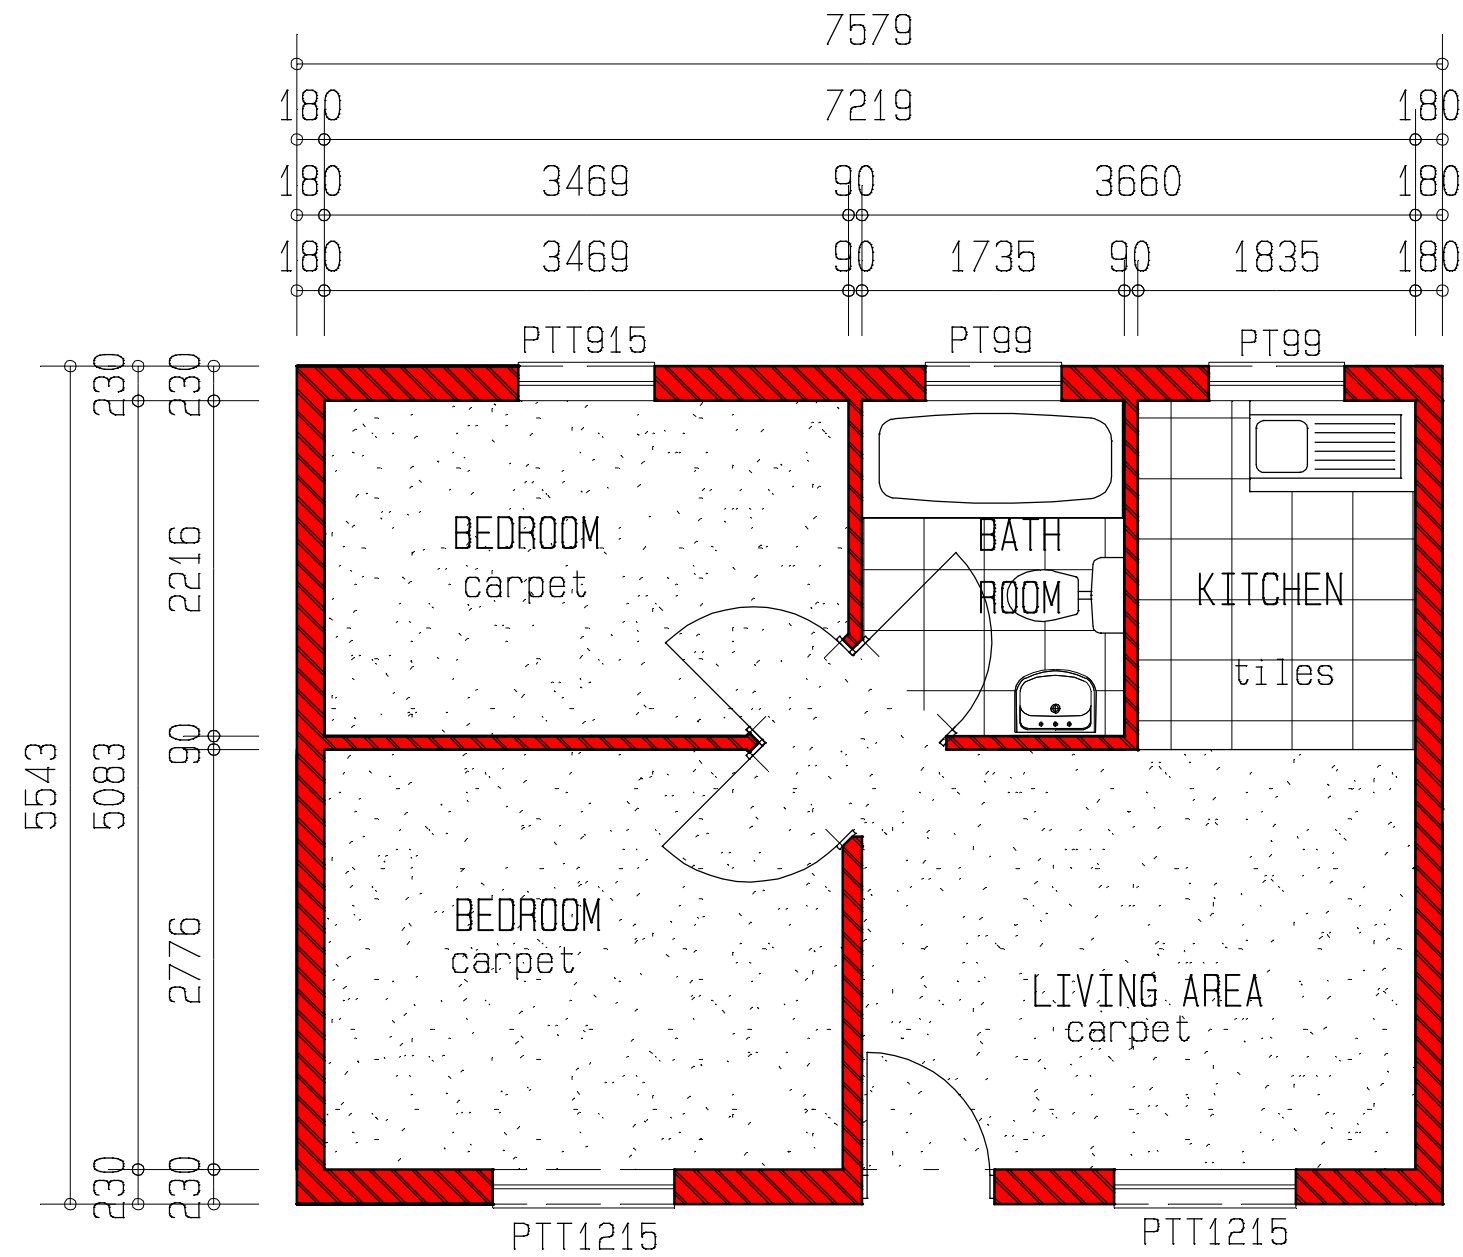

**TYPICAL UNIT TYPE B**

SCALE 1:50 AREA = 41 sq.m  
 ONLY UNITS NOT FACING EERSRIV ROAD

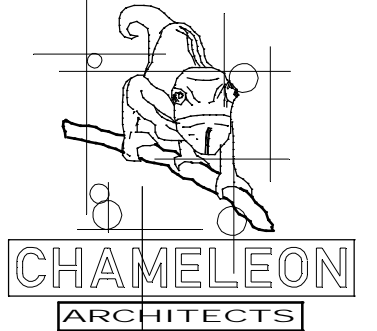

BELLVILLE 7536  
 TYGERVALLEY CHAMBERS ONE PO BOX 4063 TEL (021) 949 2530  
 WILLE Van Schoor DRIVE TYGER VALLEY FAX (021) 945 4183  
 2nd FLOOR 7536 E-MAIL: rudi@chameleon  
 TYGERVALLEY arch.co.za

**BELLADONNA**

Client Name	CORPORATE AONE TRADE AND INVEST 8 (Pty) Ltd
Unit Type	Unit B
Project number	
Date	NOV 2010
Drawn by	Divon Pieterse
Scale	1:50

**Floor Plan**