




Annexure B

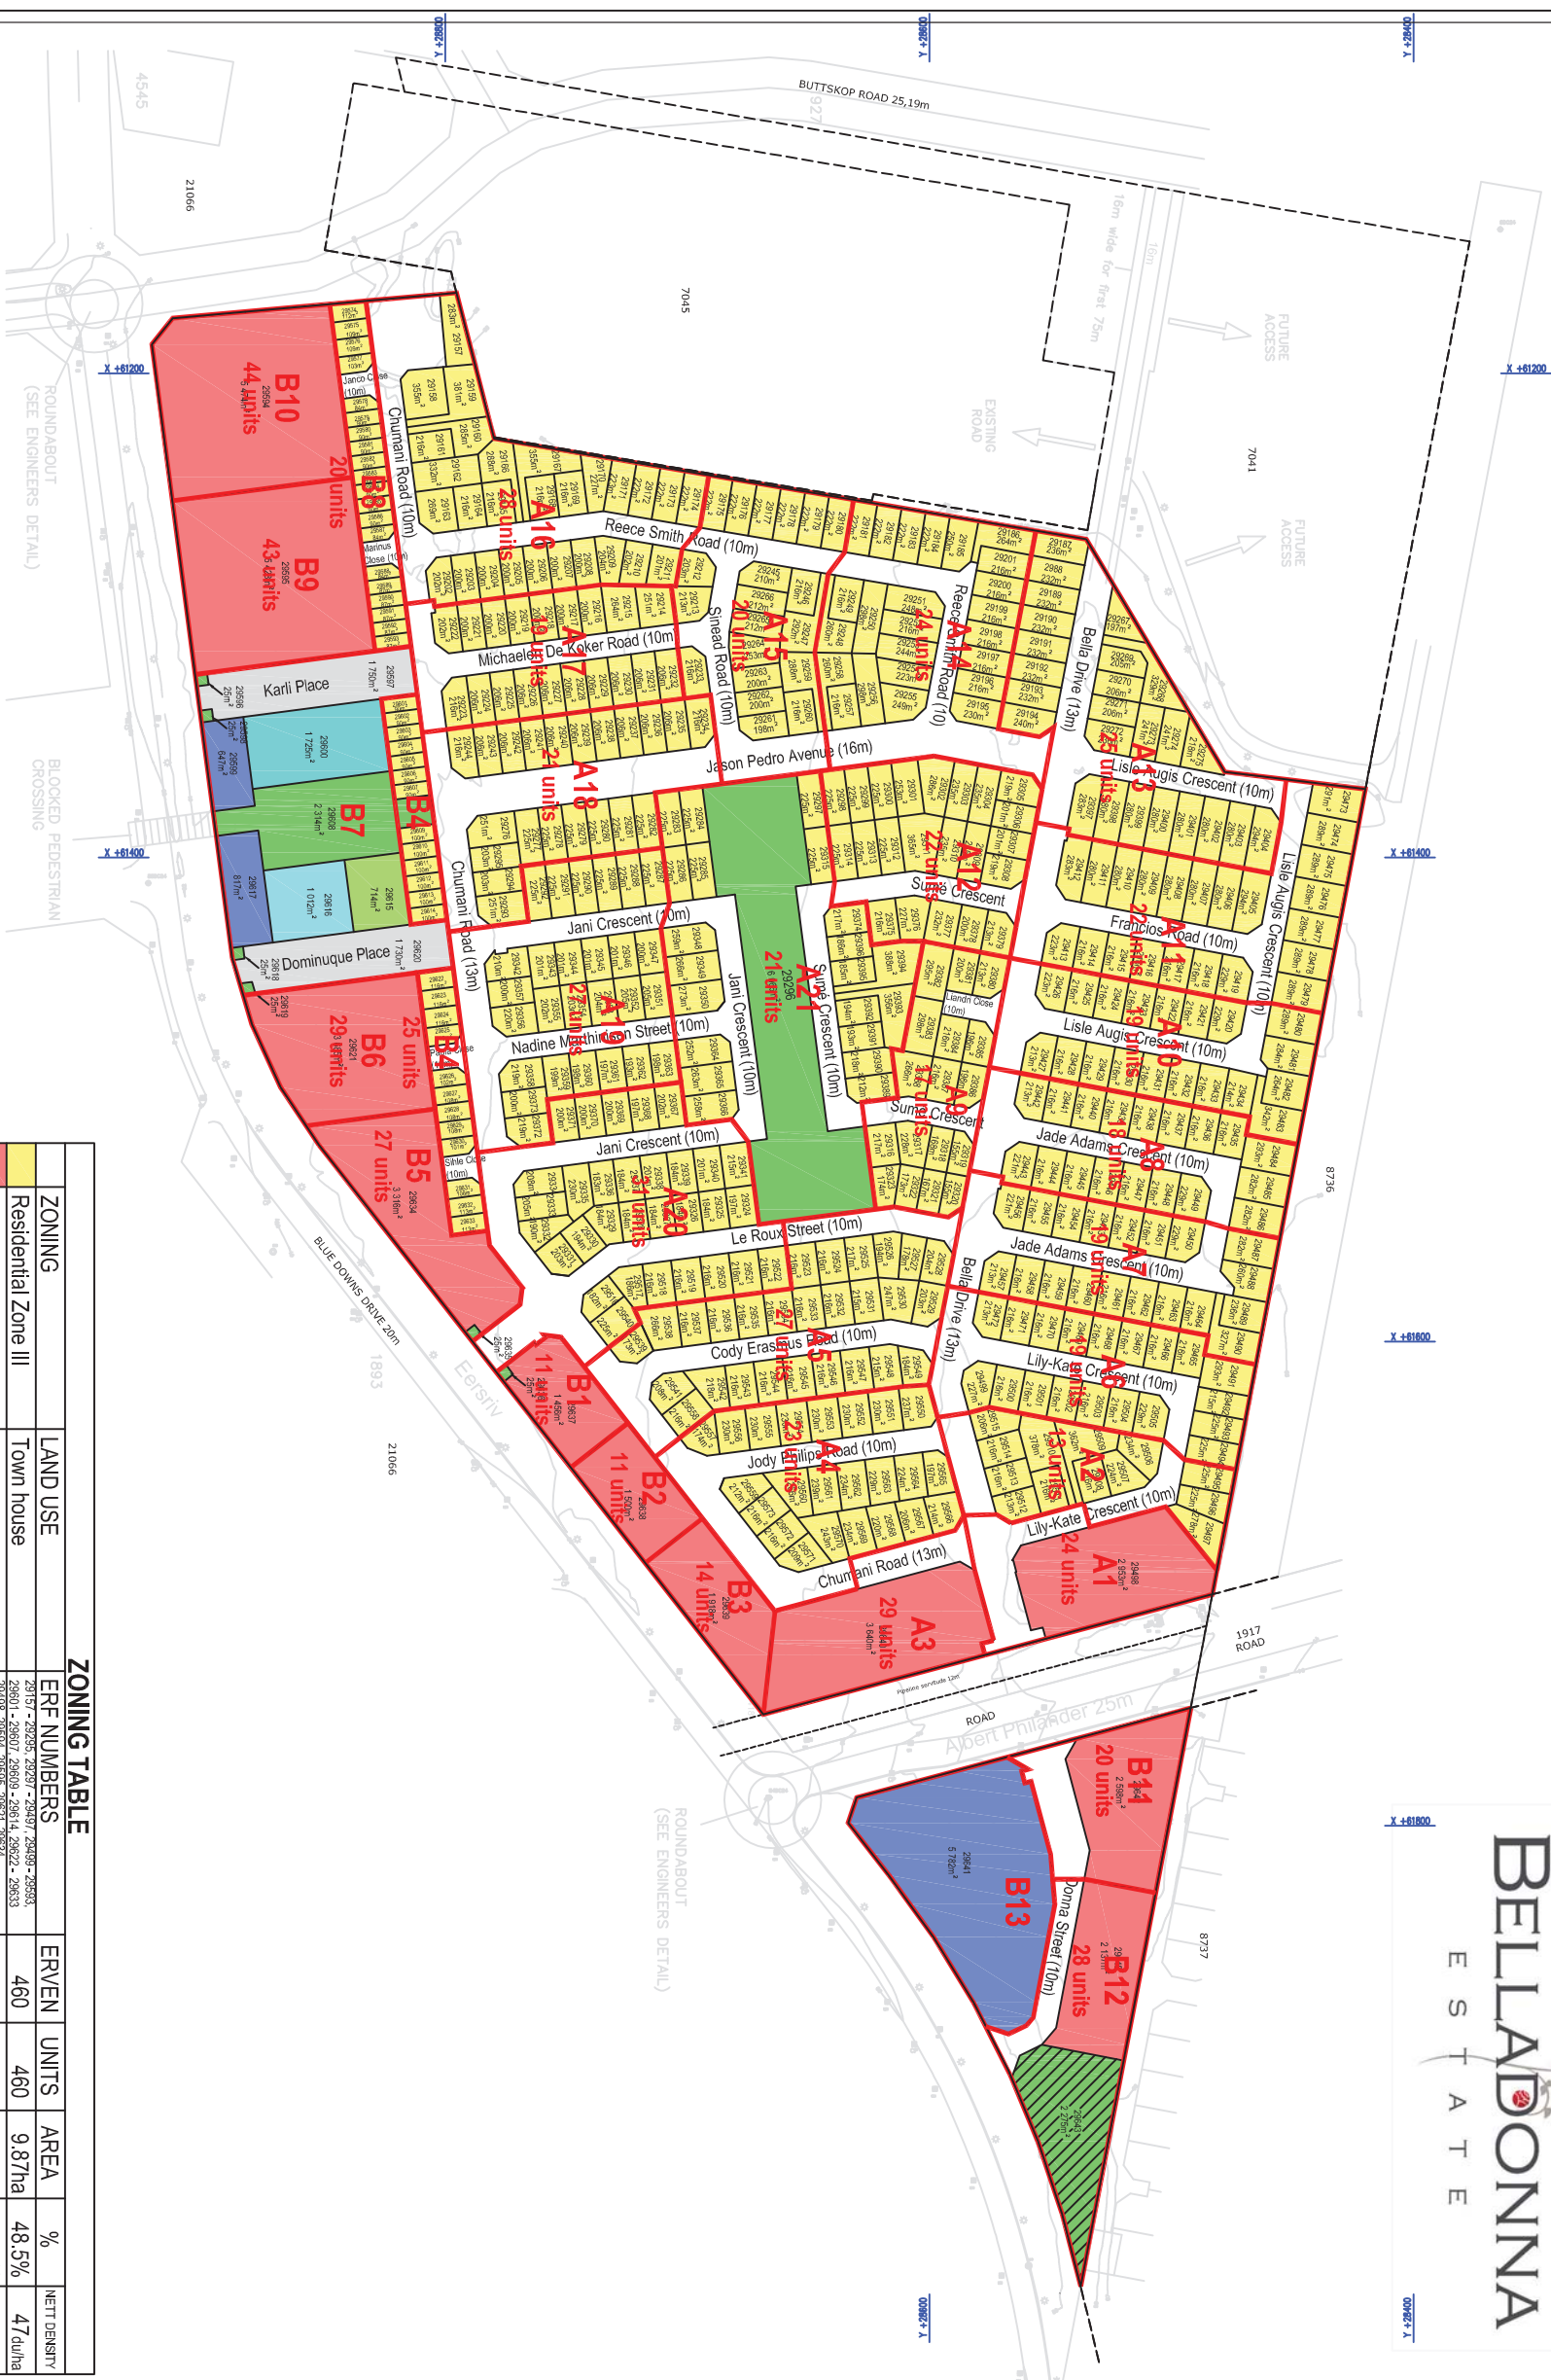

BELLADONNA
E S T A T E



NOTES:

1. Co-ordinate system: Wg19.
2. Main figure data derived from latest Surveyor General data (September 2009) and are subject to minor changes when cadastral survey is done.
3. All dimensions are shown in meters and are provisional (to be verified by cadastral survey).
4. Layout based on Urban Studio Plan named BD 1 Revision 9 - 10 February 2010.

In collaboration with:

albert geiger
GEOMATICS | GEOMATIKA

URBAN STUDIO
URBAN CONSULTANTS | CITY PLANNERS | ARCHITECTS

TITLE:
PROPOSED SUBDIVISION
AND REZONING OF ERVEN
17974 & 17975, BLUE DOWNS

SCALE 1:3000 @ A3

PROJECT DETAILS:
PROJECT NAME: Blue Downs 1
PROJECT NR: 2009 317
MUNICIPALITY: City of Cape Town
ADMINISTRATION: Khayelitsha

PLAN DETAILS:
PLAN NR: BlueDowns1_2009317.02.04
DATE: 8 July 2010
DRAWN BY: AR
CHECKED BY: AL



THE COPYRIGHT IN THIS DRAWING, INCLUDING THE DESIGN AND DETAILS SHOWN HEREIN, IS RESERVED BY ANTON LOTZ TOWN & REGIONAL PLANNING AND LVM CARE.

ZONING TABLE

ZONING	LAND USE	ERF NUMBERS	ERVEN	UNITS	AREA	%	NETT DENSITY
Residential Zone III	Town house	29157 - 29225, 29297 - 29497, 29499 - 29583	460	460	9.87ha	48.5%	47/dw/ha
Residential Zone IV	Flats	29481 - 29497, 29499 - 29814, 29822 - 29833	11	280	3.41ha	16.8%	82/dw/ha
Business Zone I	Business premises	29699, 29817, 29841	3		0.72ha	3.5%	
Institutional Zone I	Creche	29816	1		0.10ha	0.5%	
Institutional Zone I	Place of worship	29800	1		0.17ha	0.8%	
Open Space Zone I	Public Open Space	29296, 29596, 29598, 29608, 29818, 29819	8		0.85ha	4.2%	
Open Space Zone II	Private Open Space	29815	1		0.07ha	0.3%	
Open Space Zone I	Detention	29843	1		0.23ha	1.1%	
Transport Zone III	Public Parking	29587, 29820	2		0.35ha	1.7%	
Transport Zone II	Public Road				4.57ha	22.5%	
TOTAL			488	740	20.34ha	100.0%	56/dw/ha